



FUTURE ROUNDABOUT

DAGWORTH ROAD

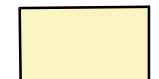
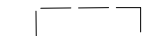

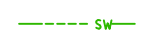


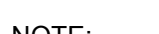
ROAD 2

ROAD 9

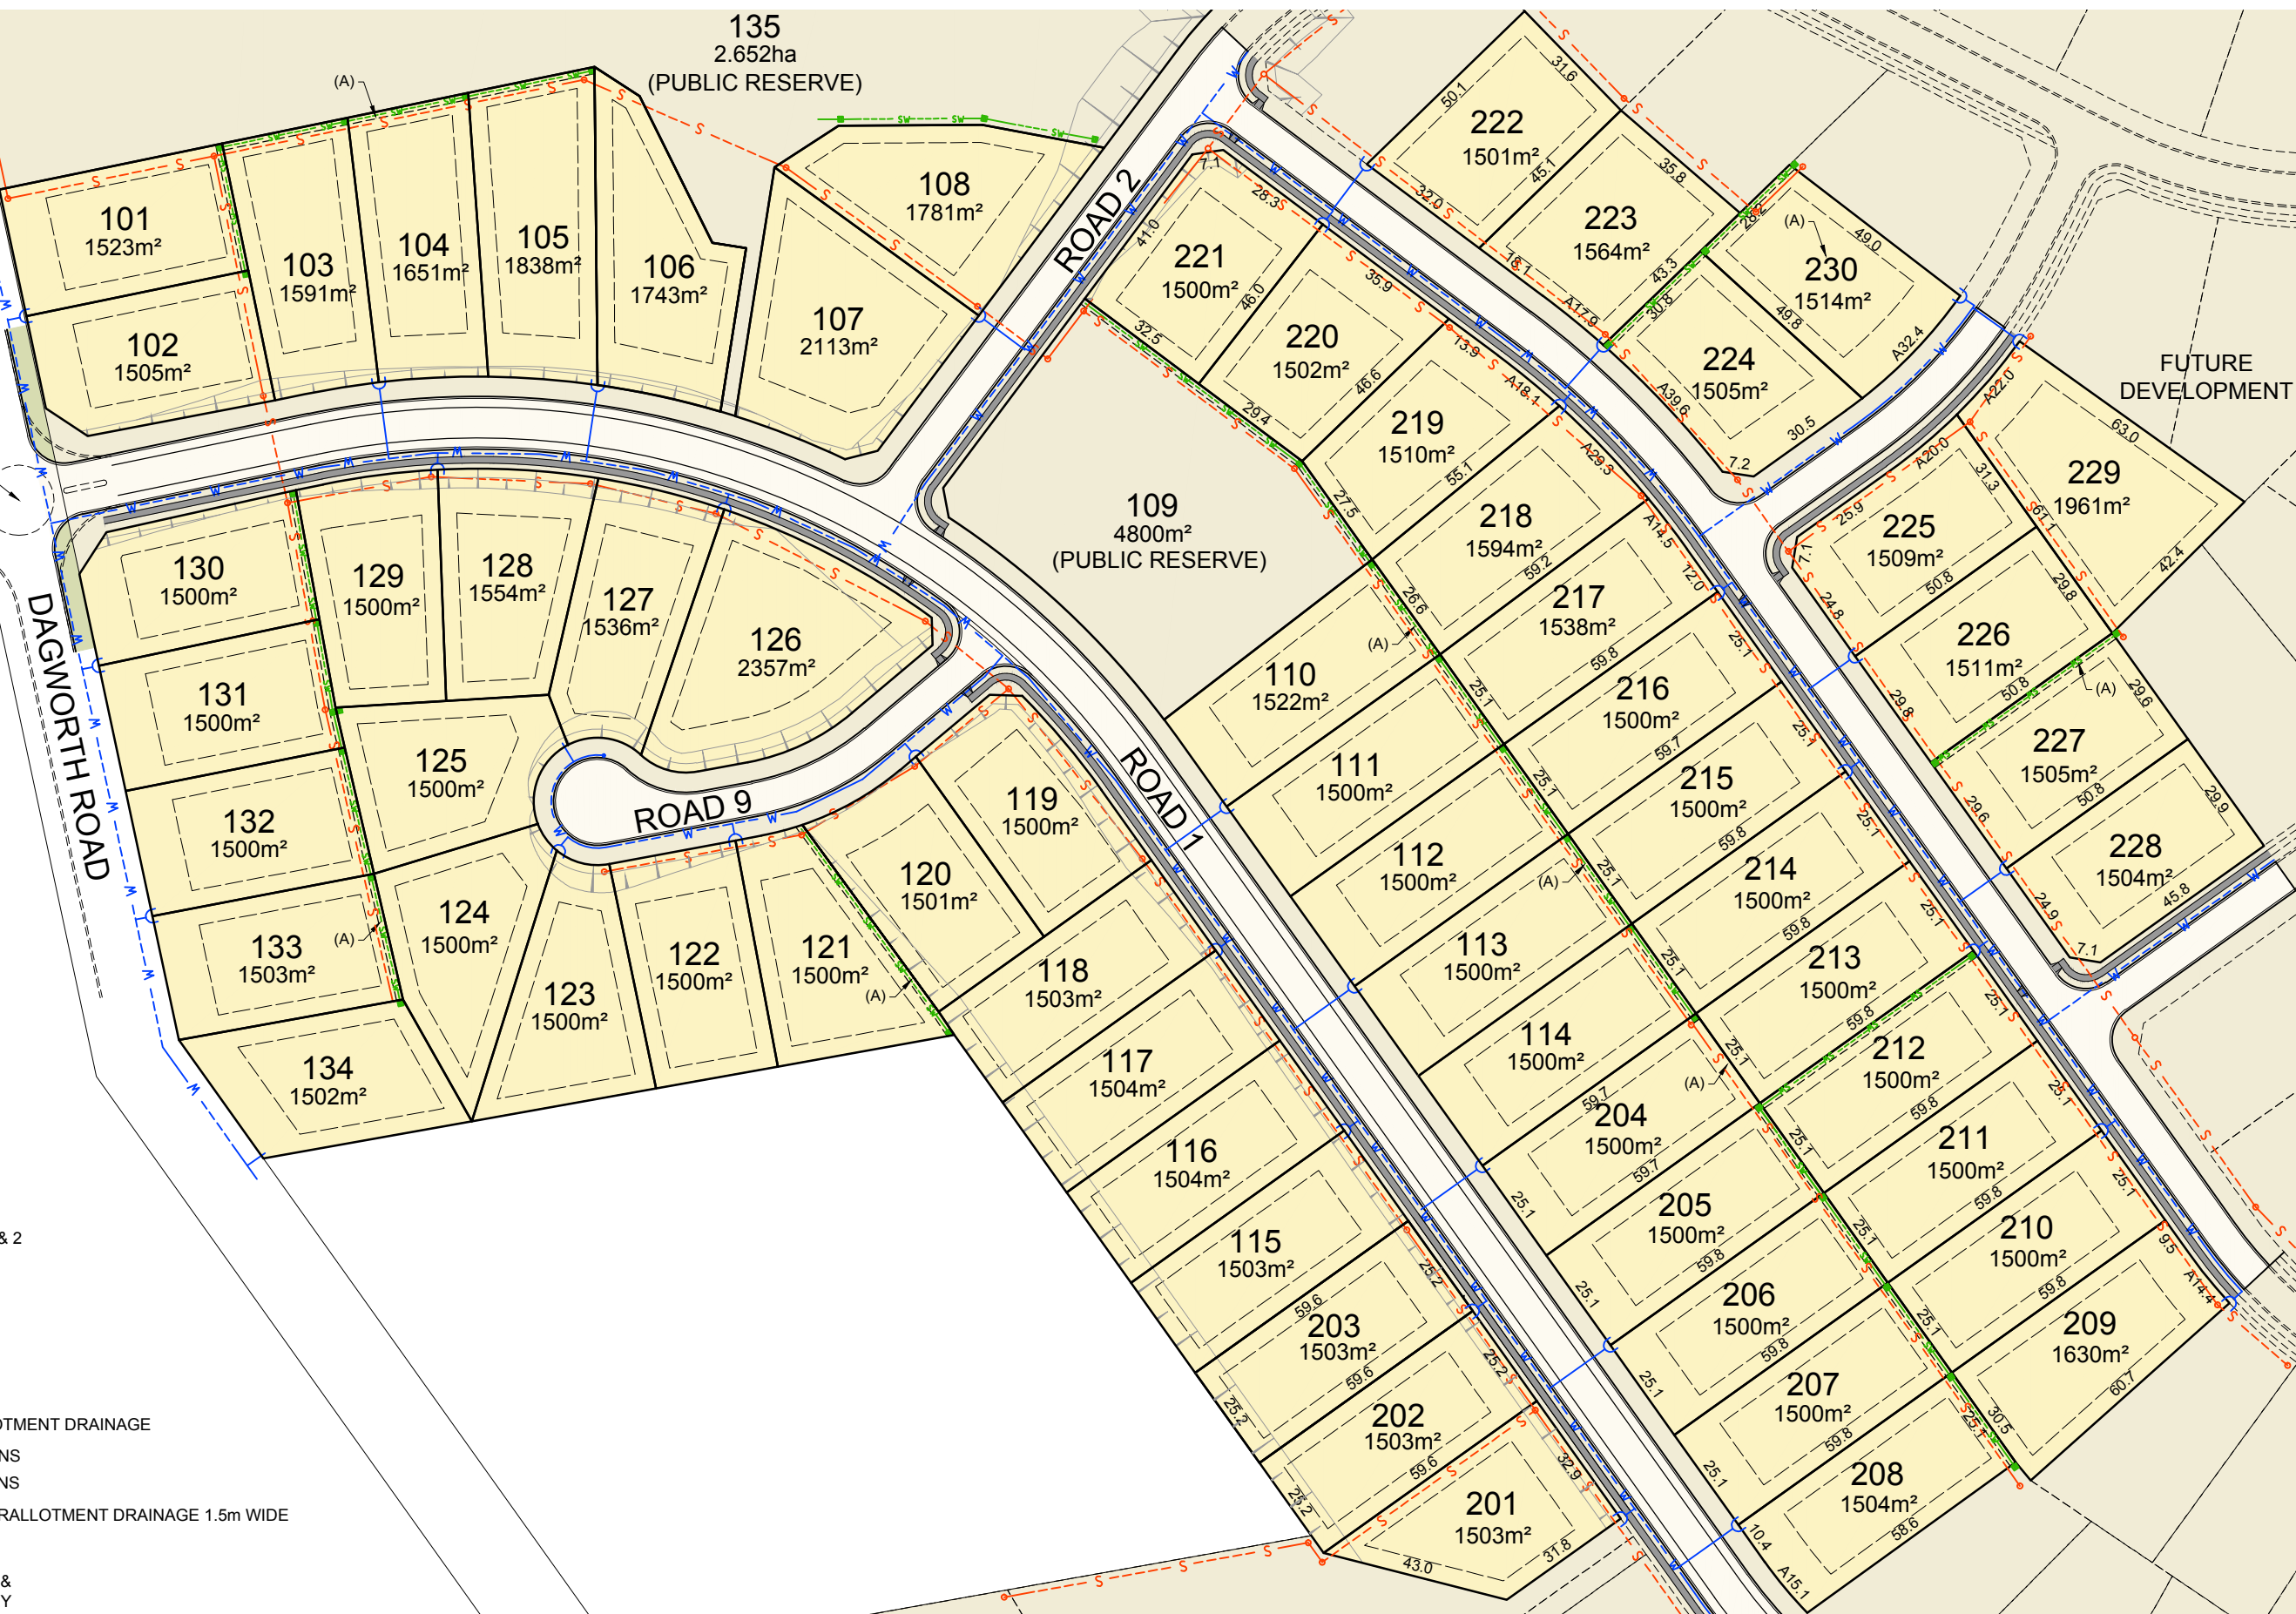
ROAD 1

FUTURE DEVELOPMENT

LEGEND

-  PROPOSED STAGE 1 & 2 RESIDENTIAL LOTS
-  BUILDING ENVELOPE
-  BATTERS
-  PROPOSED INTERLOTMENT DRAINAGE
-  CONCEPT SEWERMAINS
-  CONCEPT WATERMAINS
-  EASEMENT FOR INTERLOTMENT DRAINAGE 1.5m WIDE

NOTE:
ALL DIMENSIONS, AREAS, EASEMENTS & LEVELS ARE SUBJECT TO FINAL SURVEY



Project No.	Dwg No.	Rev.
18009M	M101	1
Current as of:		
09 JANUARY 2018		