


ALTERNATE BUILDING PLANS




Front Elevation

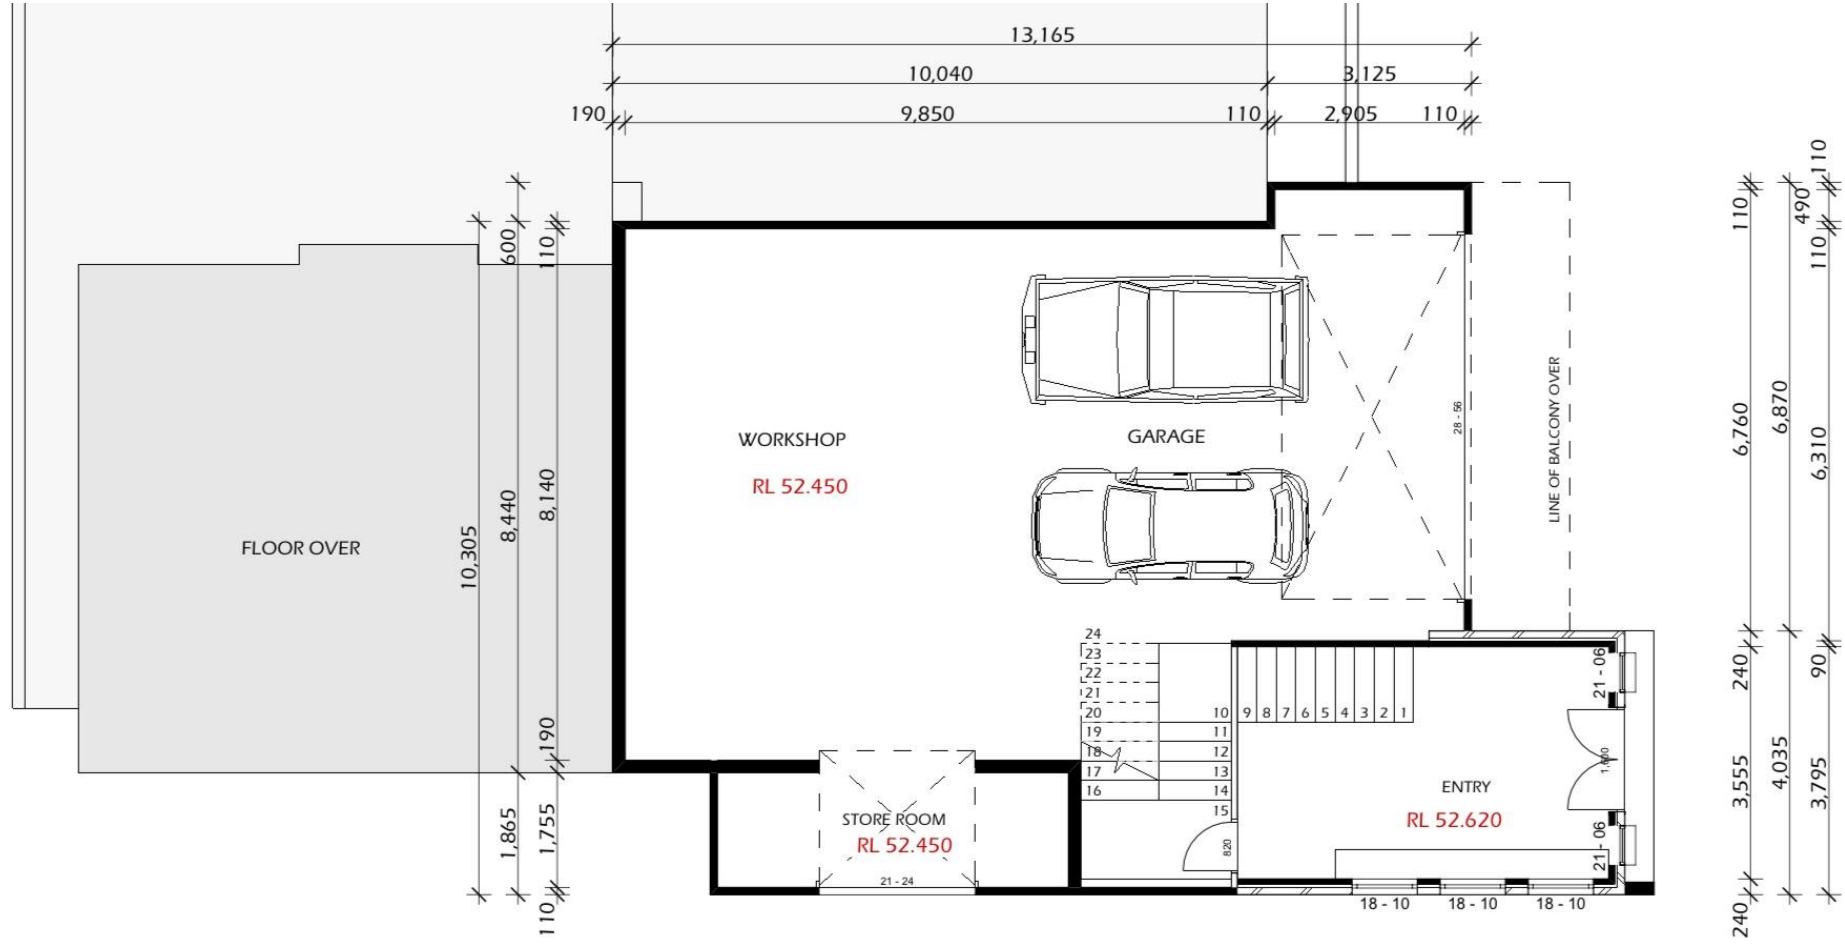


GROUND FLOOR PLAN

SCALE - 1:100 @ A2

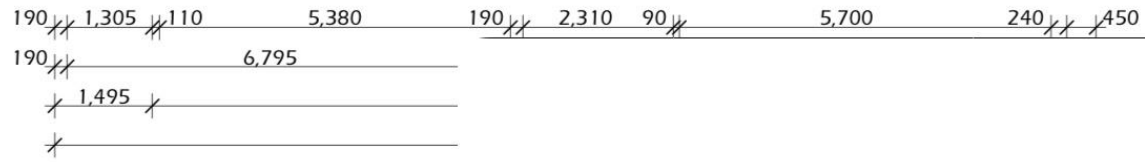

ALTERNATE BUILDING PLANS

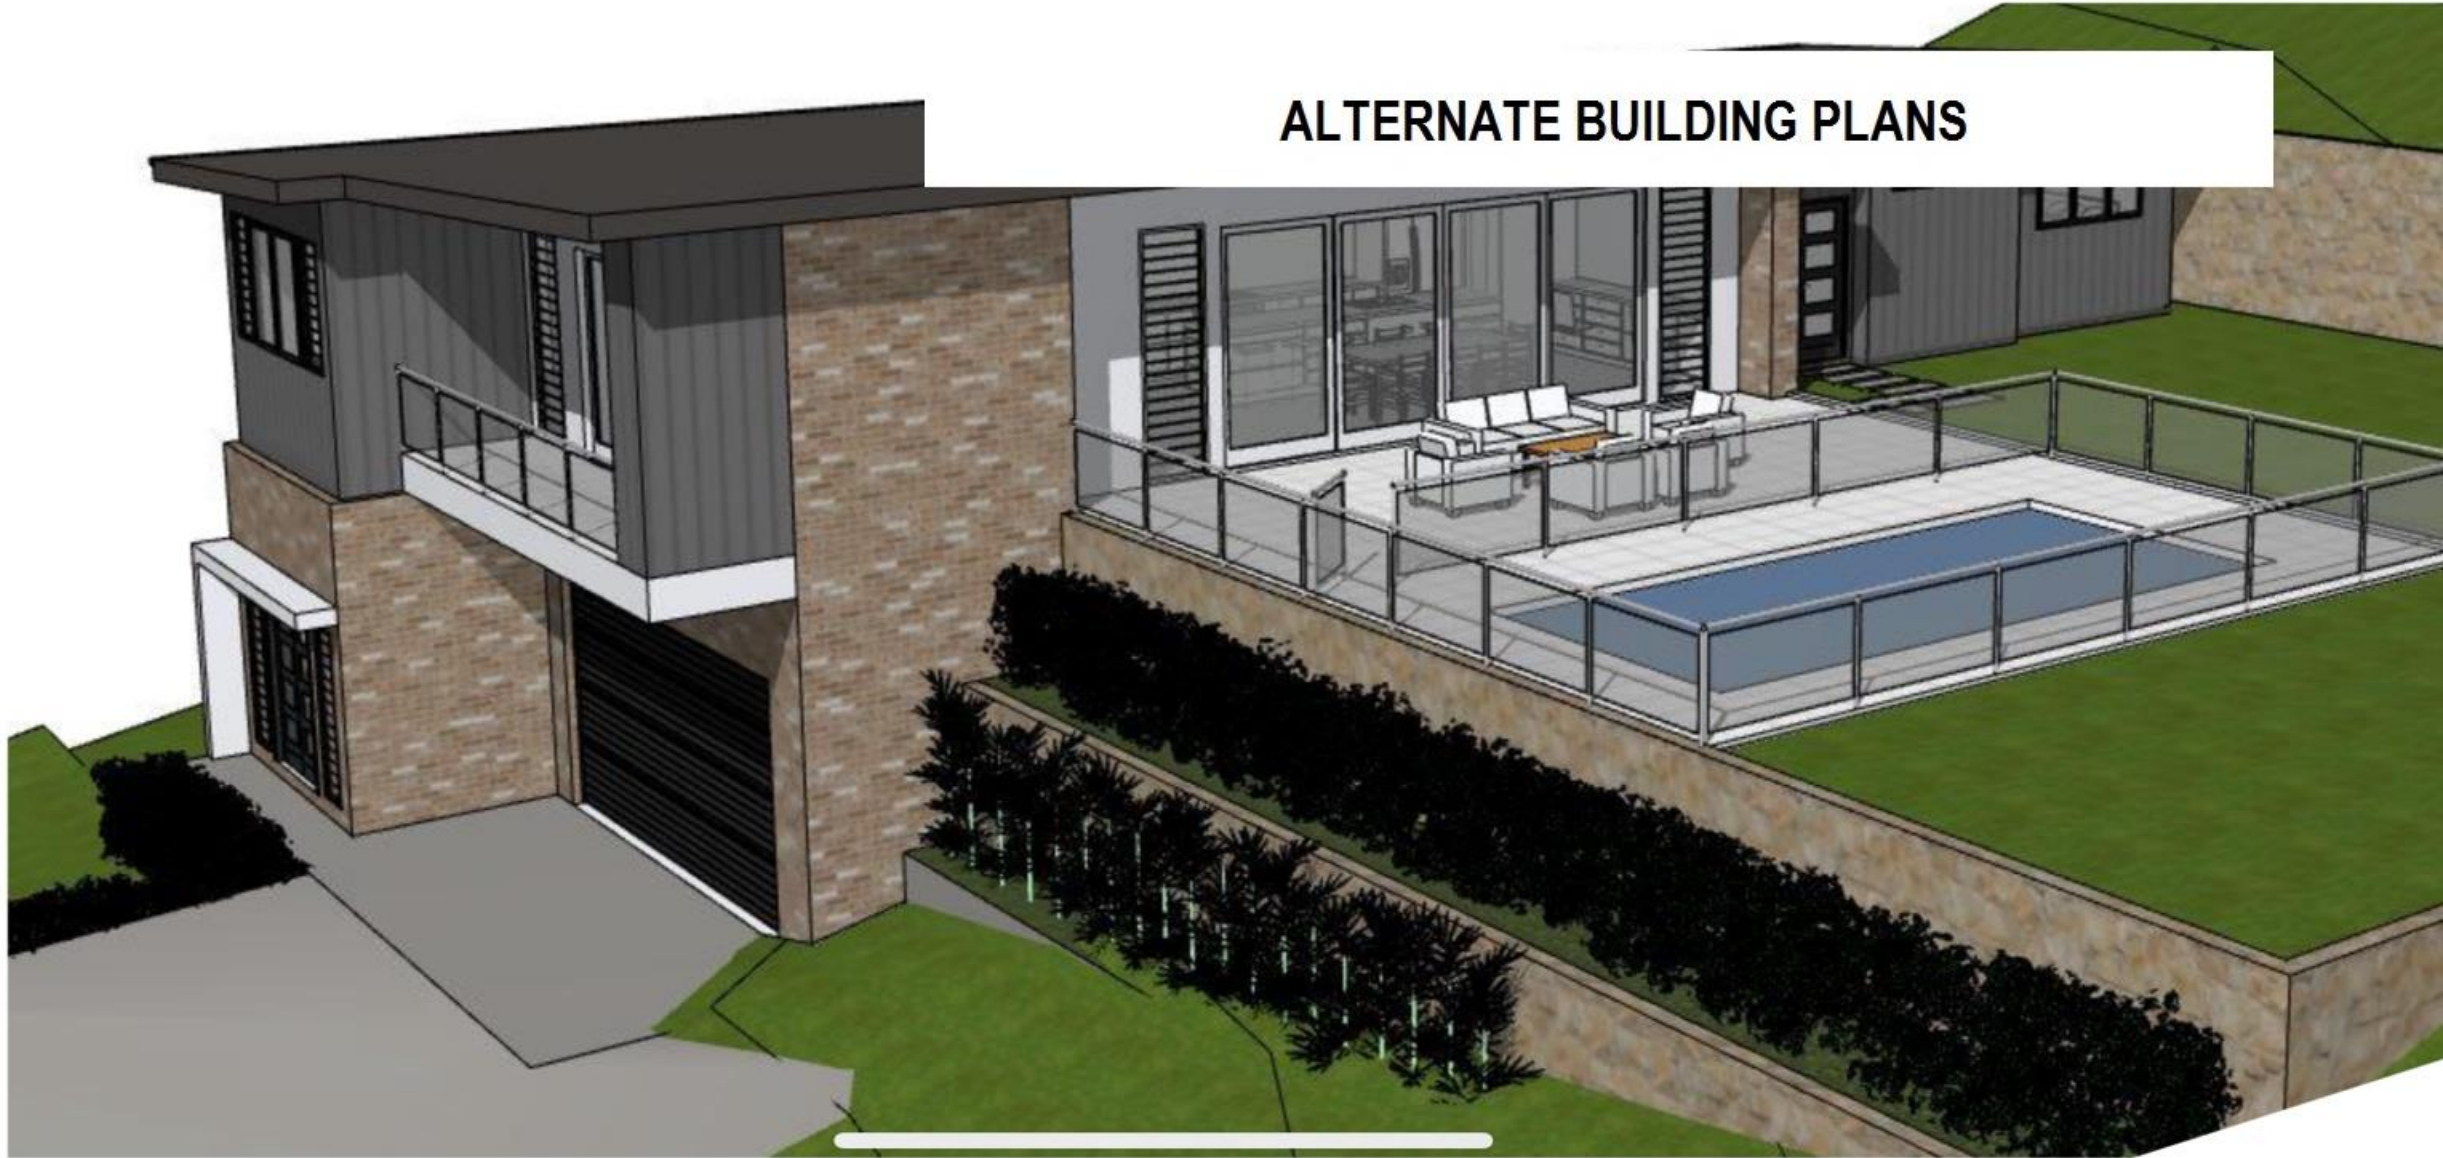

Outdoor Living Pool

600
 90 1,625 90 2,667 90 2,090 90 2,668 90
 90 1,625 90 2,667 90 1,000 90 2,968 90 955
 1,715 7,785 300 955 210 90 955
 90 1,625 90 3,757 90 3,758 90 955



90 3,555 90 1,245 90 5,595 90 825 90
 3,735 7,020 4,680 90 825 90
 90 2,800 90 2,000 90 4,680 90 825 90
 90 4,890 90 4,680 90 825 90

90 3,300 90 1,800 90 3,335 90 2,000 90
 190 810 15,295
 90 2,210 90 1,000 90 1,800 90 2,210 90 1,035 90 5,500
 23,56

Upper Level Floorplan



ALTERNATE BUILDING PLANS

Side Elevation