


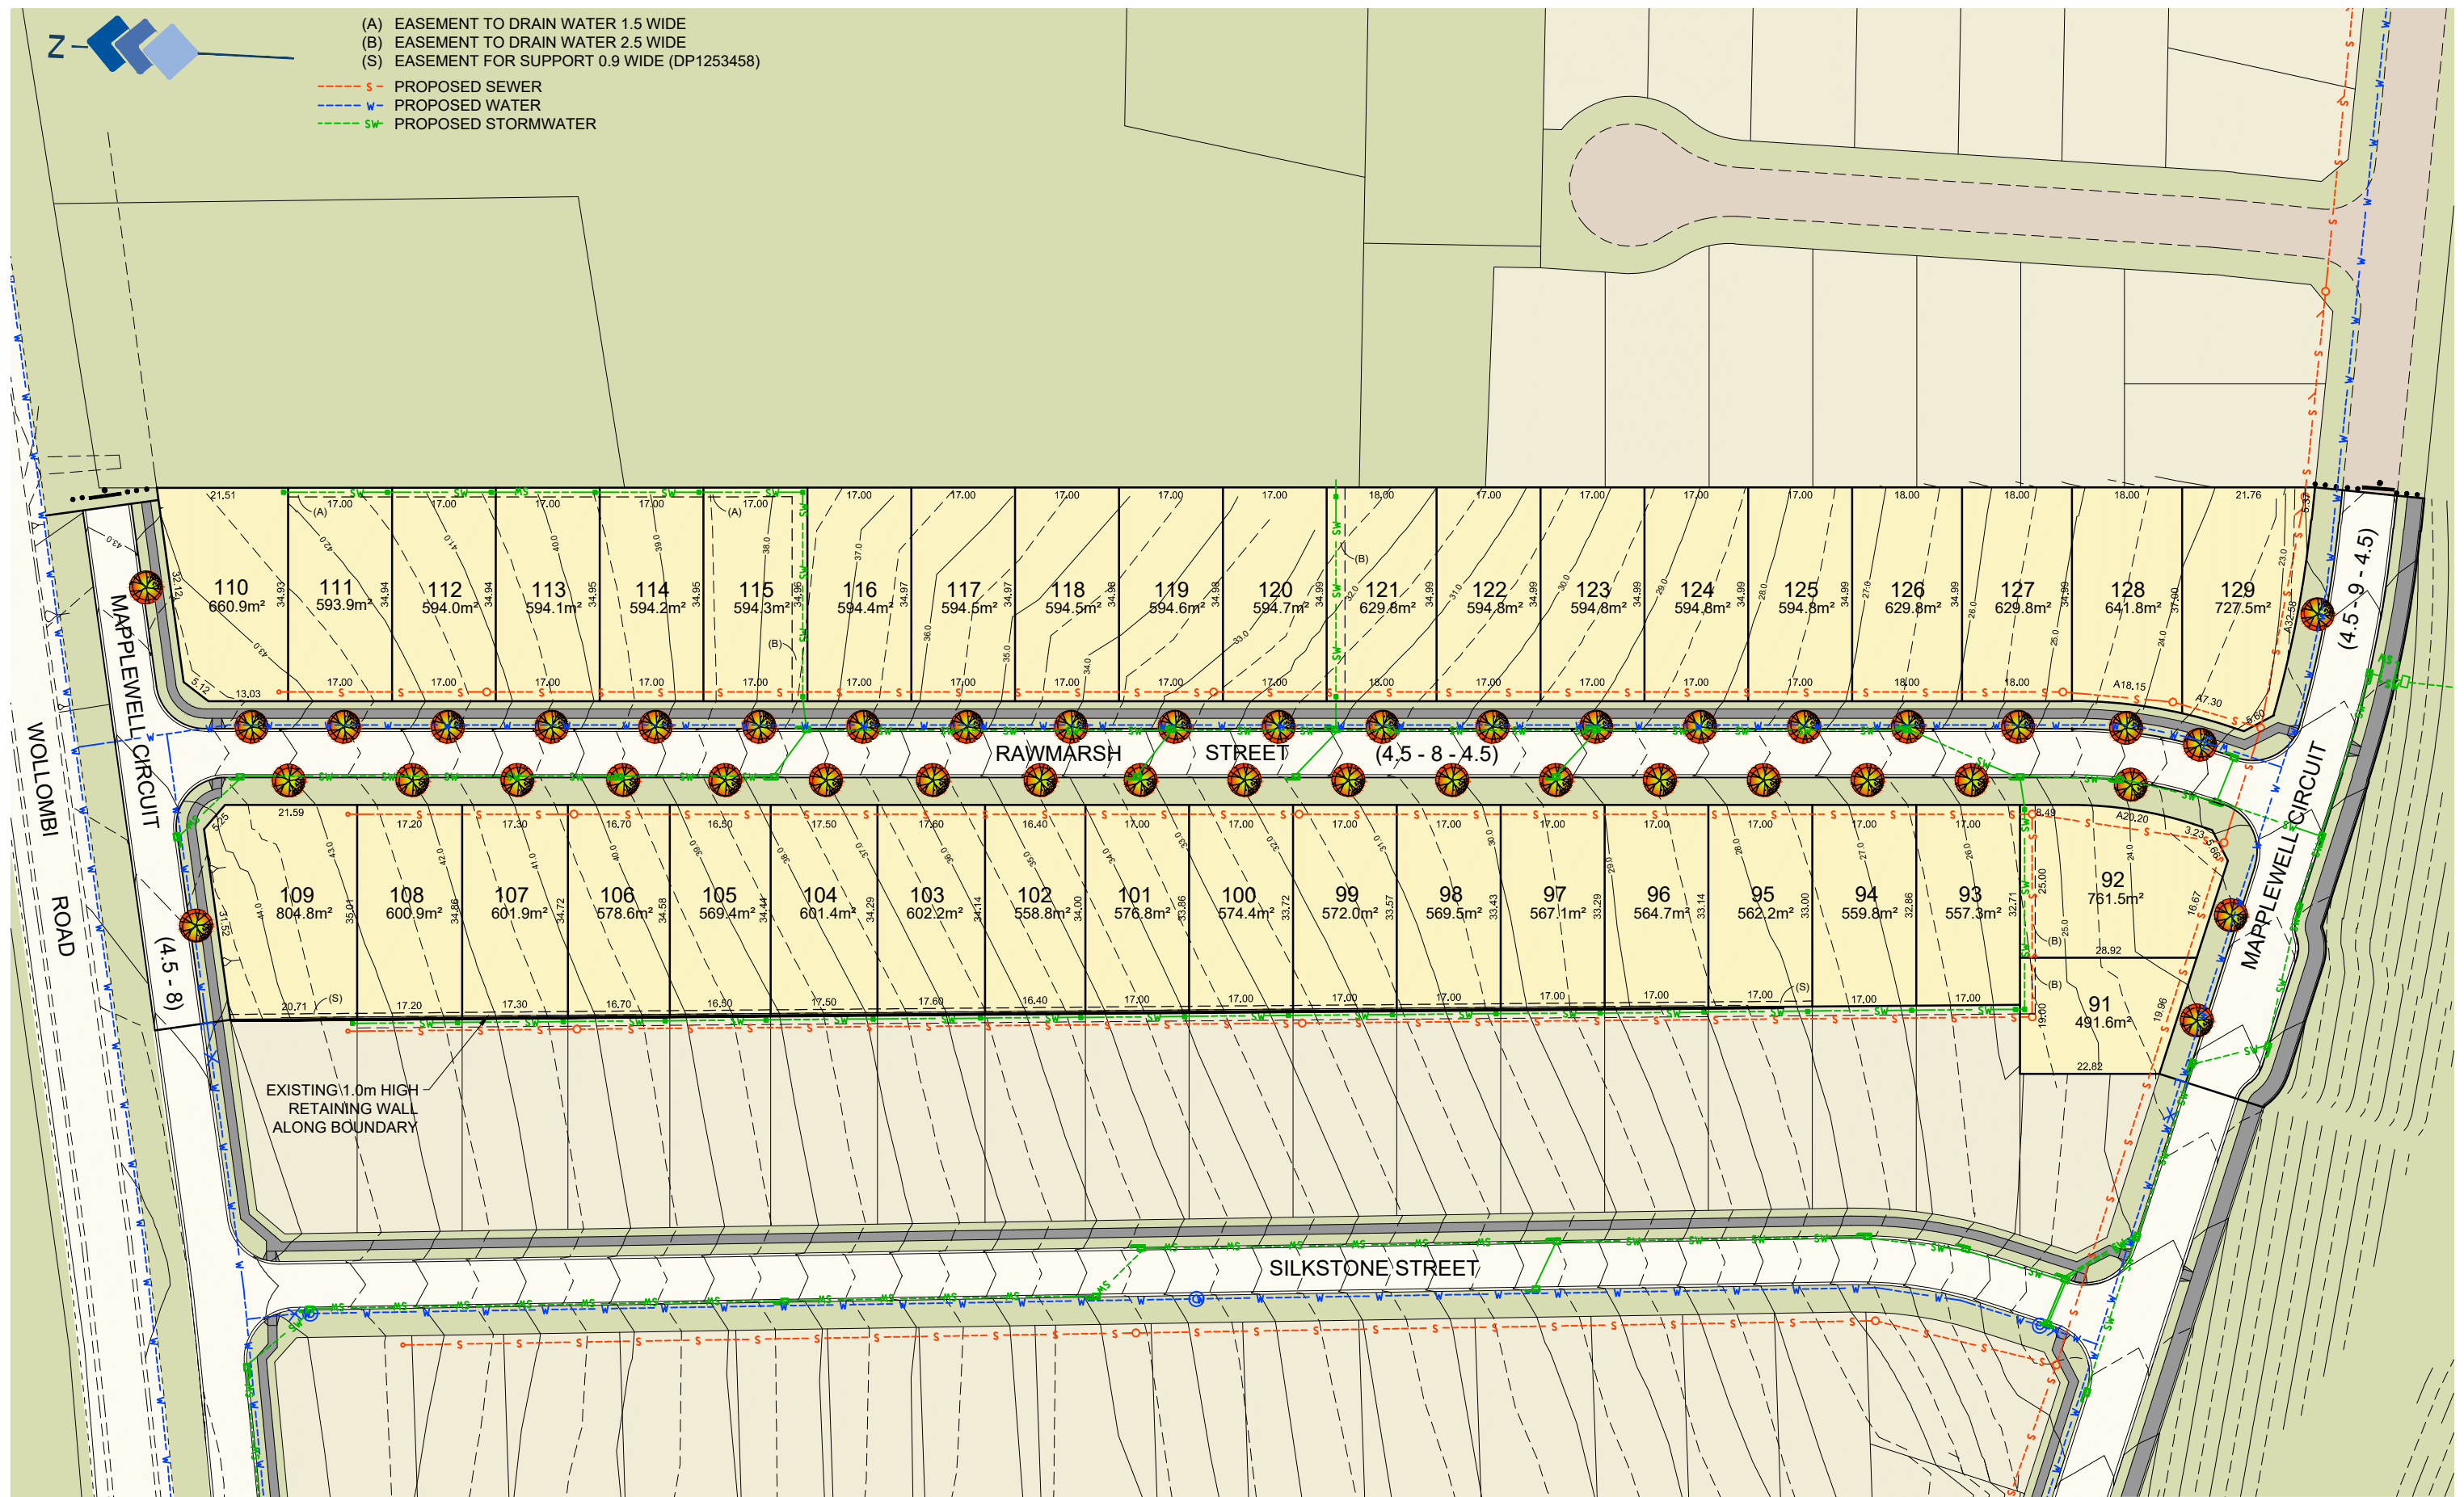

- (A) EASEMENT TO DRAIN WATER 1.5 WIDE
- (B) EASEMENT TO DRAIN WATER 2.5 WIDE
- (S) EASEMENT FOR SUPPORT 0.9 WIDE (DP1253458)
- S- PROPOSED SEWER
- W- PROPOSED WATER
- SW- PROPOSED STORMWATER



Project No.	Dwg No.	Rev.
18150M	M01	1
Current as of:		
31 JULY 2019		