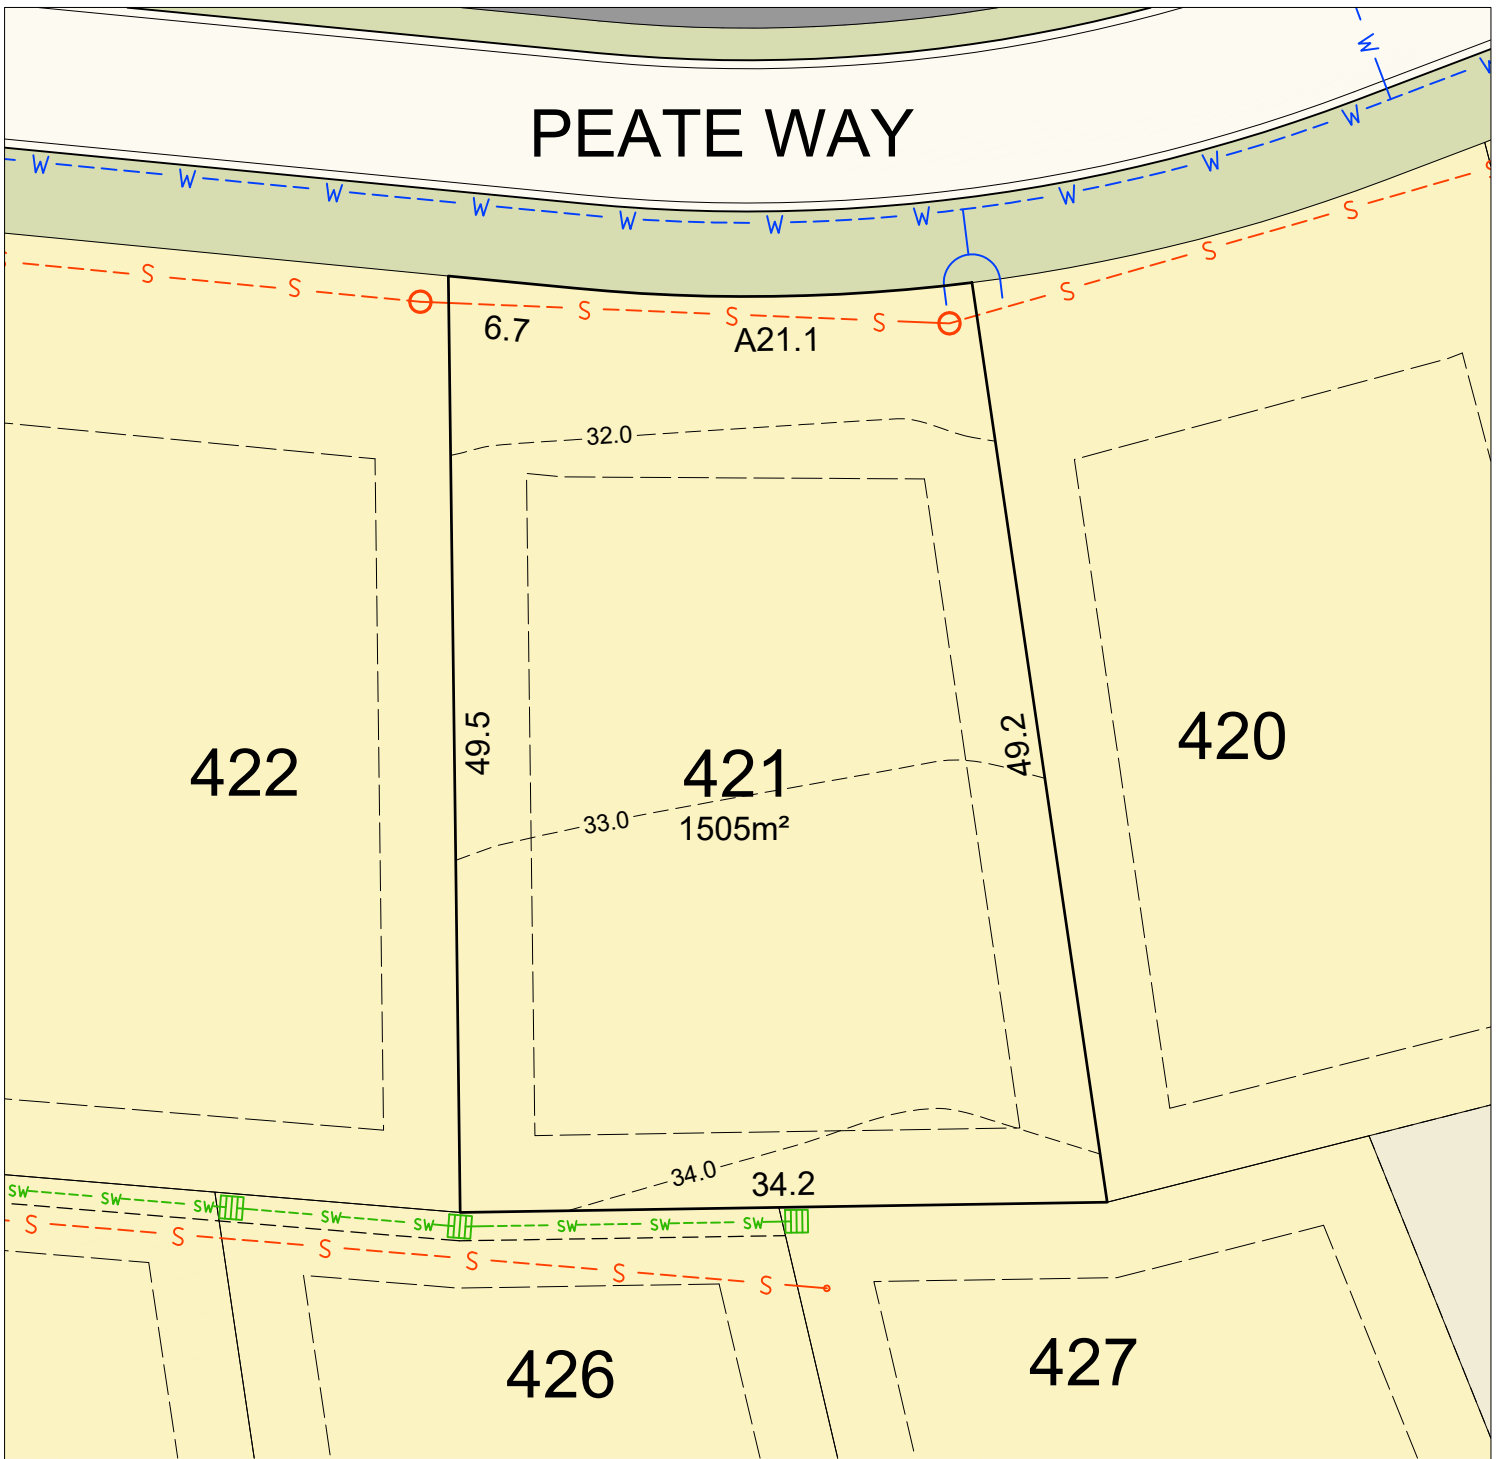

 
 





# PEATE WAY



## LEGEND

-  BUILDING ENVELOPE
-  -25.0- PROPOSED MAJOR CONTOURS
-  -26.0- PROPOSED MINOR CONTOURS
-  -SW- PROPOSED INTERALOTMENT DRAINAGE
-  -S- PROPOSED SEWER LINE
-  -W- PROPOSED WATER MAIN



**NOTE:**  
ALL DIMENSIONS , AREAS, EASEMENTS LEVELS & SERVICES ARE SUBJECT TO FINAL SURVEY, DESIGN & AUTHORITY ACCEPTANCE



**HILLVIEW**  
LOUTH PARK

Project No.	Dwg No.	Rev.
19246M	LOT 421	1
Current as of:		
02 SEPTEMBER 2019		