


PEATE WAY

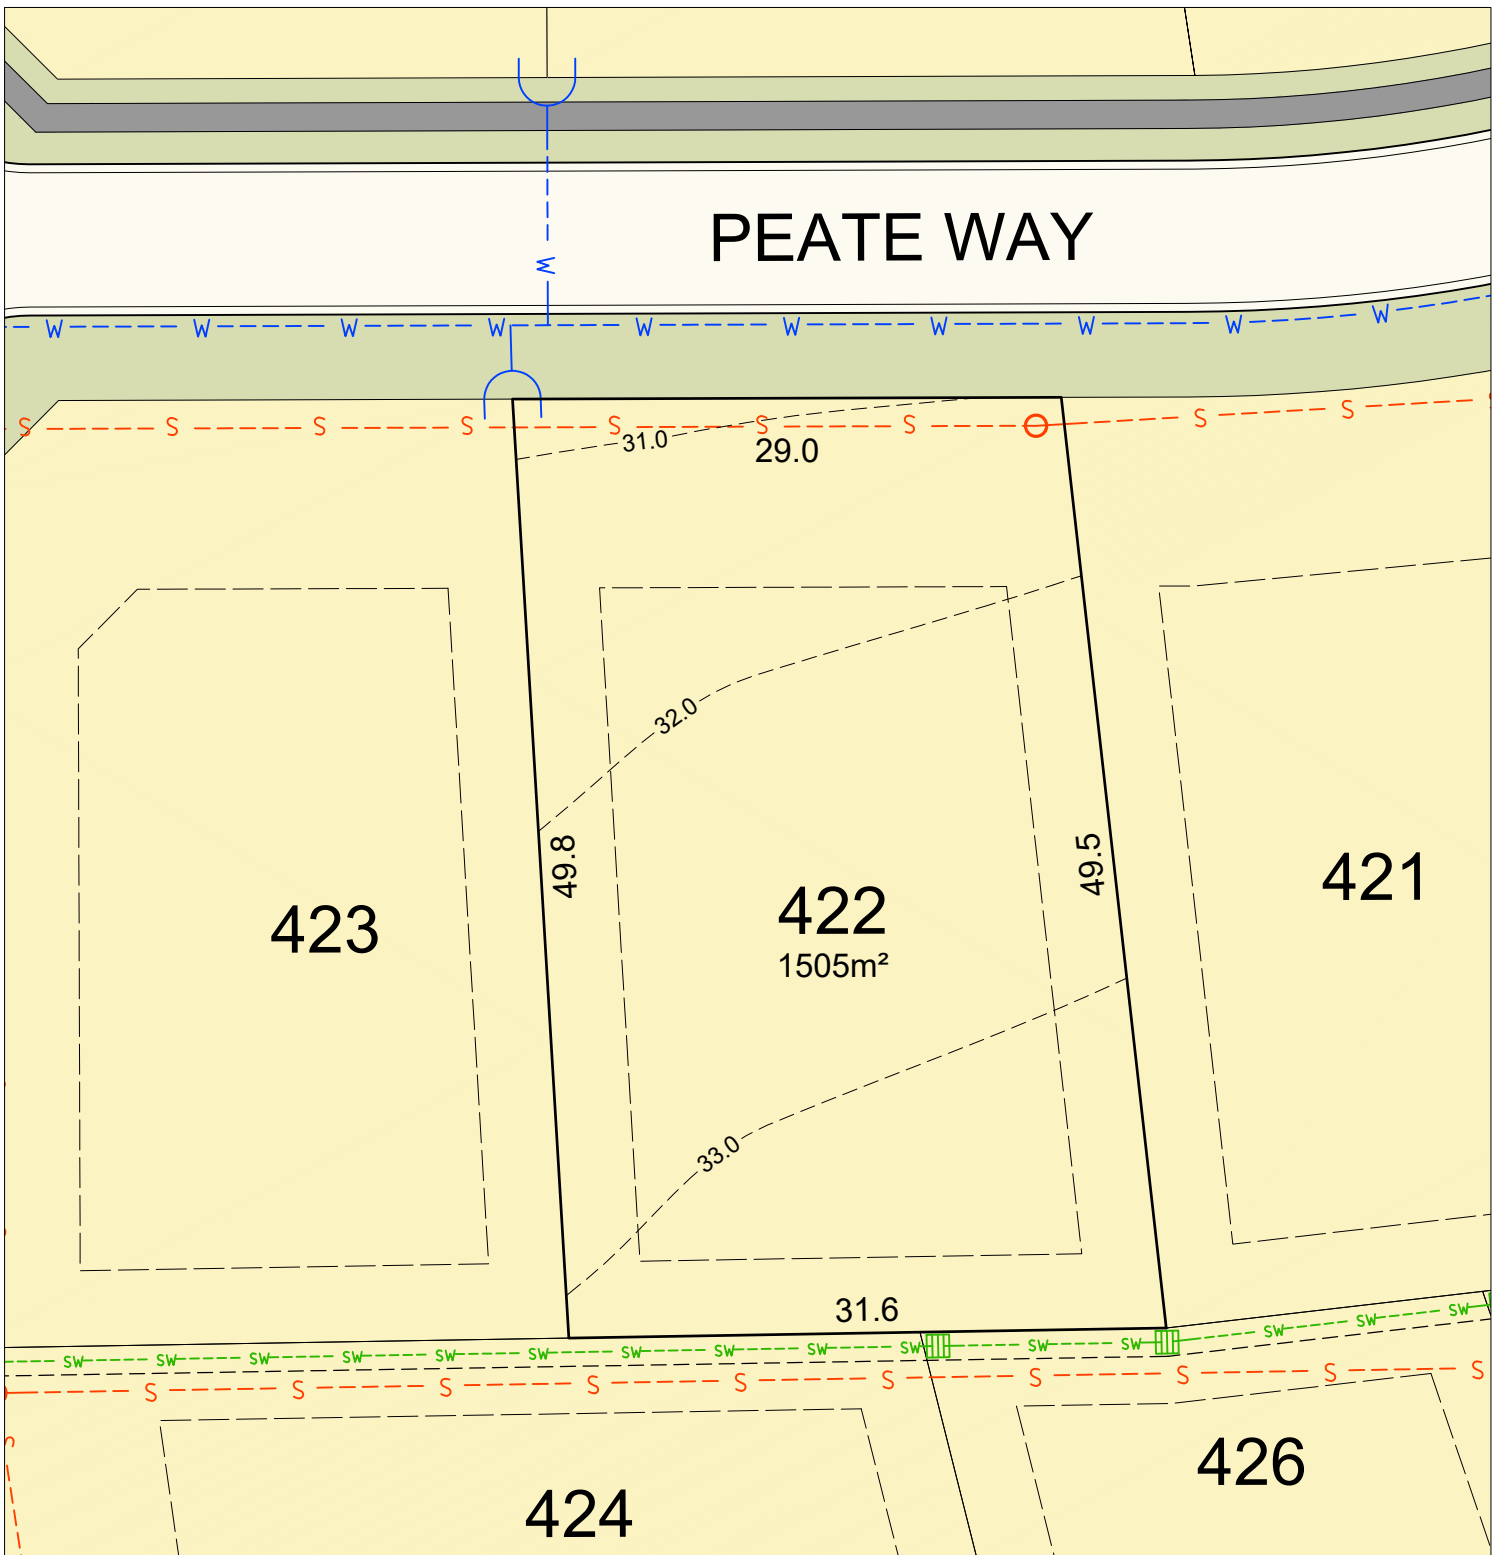

LEGEND

- BUILDING ENVELOPE
- 25.0- PROPOSED MAJOR CONTOURS
- 26.0- PROPOSED MINOR CONTOURS
- PROPOSED INTERLOTMENT DRAINAGE
- PROPOSED SEWER LINE
- PROPOSED WATER MAIN



NOTE:
ALL DIMENSIONS, AREAS, EASEMENTS LEVELS & SERVICES ARE SUBJECT TO FINAL SURVEY, DESIGN & AUTHORITY ACCEPTANCE



HILLVIEW
LOUTH PARK

Project No.	Dwg No.	Rev.
19246M	LOT 422	1
Current as of:		
02 SEPTEMBER 2019		