
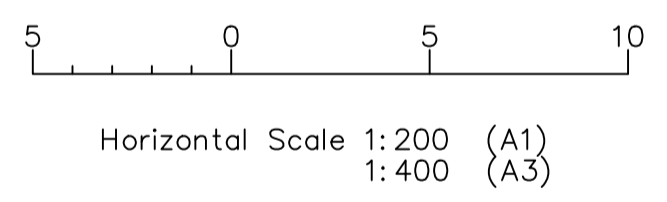


All dimensions, areas, and easements are subject to Development Approval by Maitland City Council, final survey, endorsement by council and the registration of the final plan. All care has been taken in the preparation of this preliminary plan but no responsibility is taken for any errors or omissions.

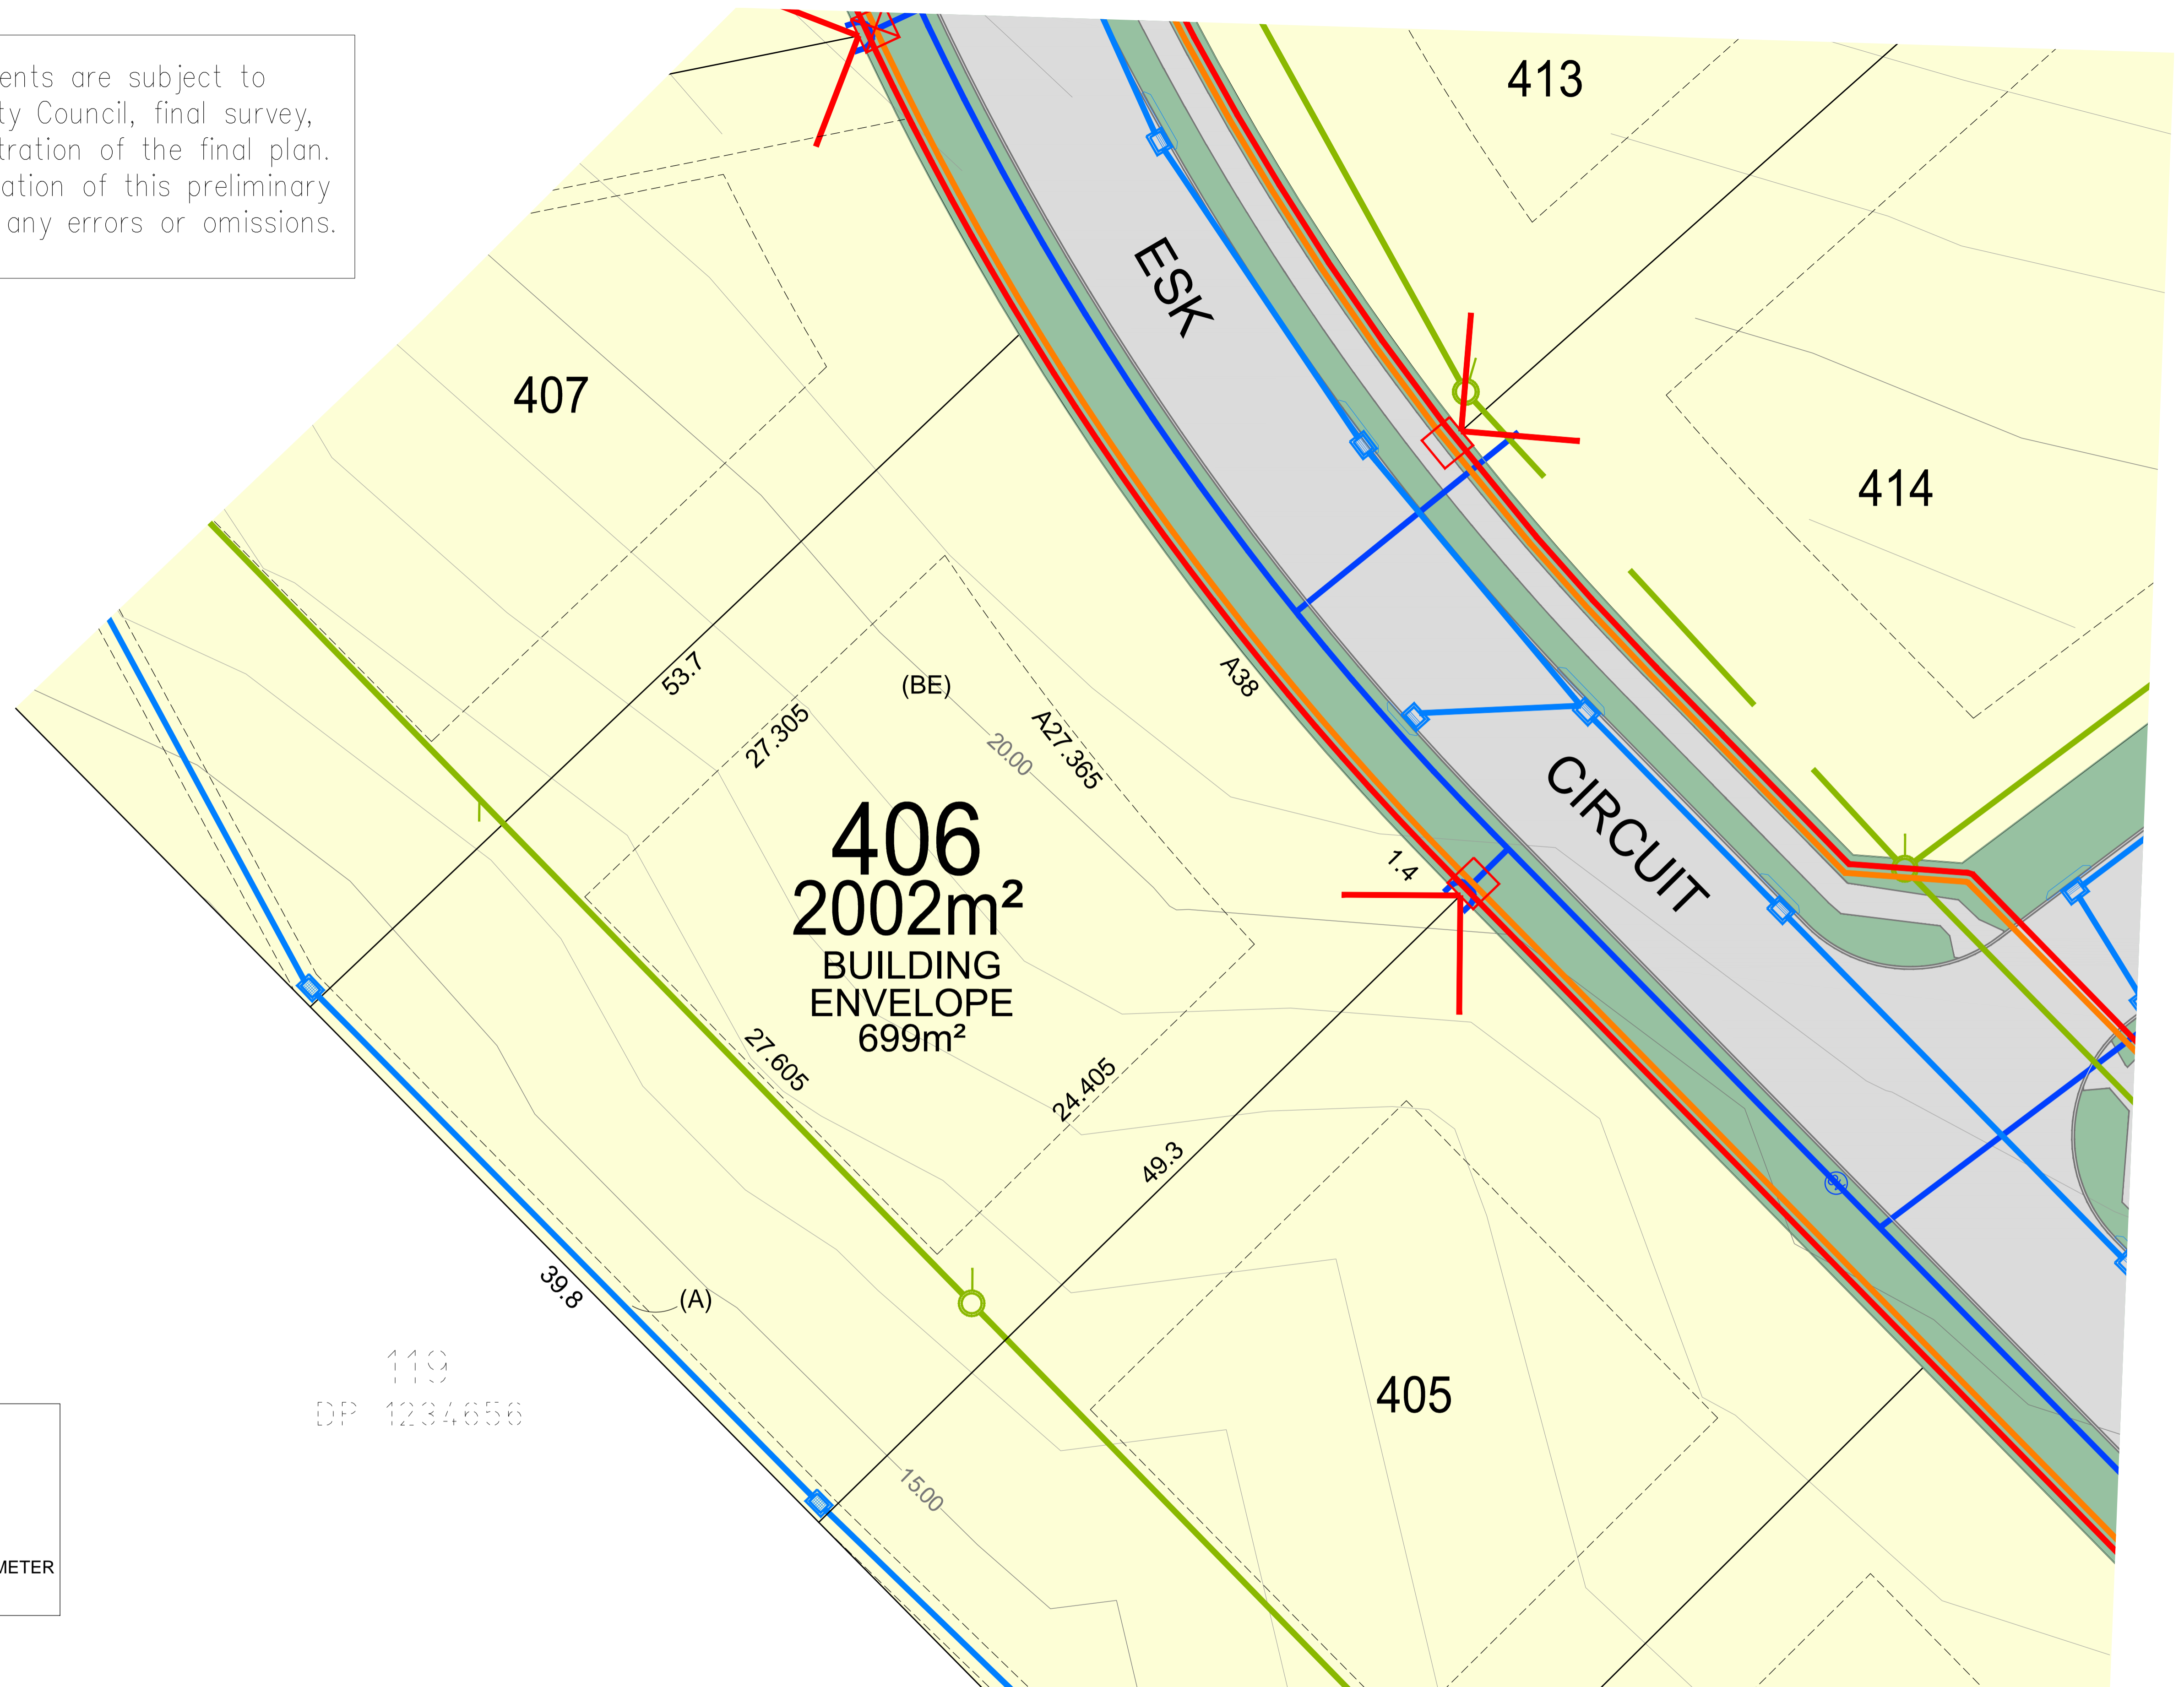

LEGEND

APPROXIMATE LOCATIONS

	STORMWATER PIPE & PITS
	SEWER PIPE & ACCESS CHAMBER
	ELECTRICITY CABLE & FUSE PILLAR
	WATER PIPE, HYDRANT, STOP VALVE & WATER METER
	NBN CABLE & PIT

(A) EASEMENT TO DRAIN WATER 1.5 WIDE.
 (BE) BUILDING ENVELOPE



SURVEYORS TOWN PLANNERS
 CIVIL ENGINEERS PROJECT MANAGERS

98 LAWES STREET
 EAST MAITLAND 2323

Ph (02) 4934 3026
 Fax (02) 4934 3027

Pulver Cooper & Blackley Pty.Ltd.
 Other than as permitted by the Copyright Act 1968,
 reproduction, publication or use without prior written
 permission of Pulver, Cooper & Blackley Pty.Ltd. is prohibited.

DISCLOSURE PLAN
 LOT 406 ESK CIRCUIT
 MAITLAND VALE

CLIENT:		GRANGE ESTATES (NSW) PTY LTD	
INSTRUCTION NUMBER:	16/202	SURVEYED:	N/A
COMPUTER FILE:	ID 176229 (PDF)	DESIGNED:	N/A
SCALE:	1:400 (A3)	DRAWN:	SY
CONTOUR INTERVAL:	1m	SHEET NUMBER:	6/17